


ROAD

44'-6"


44'-6"

56'-2"

56'-2"

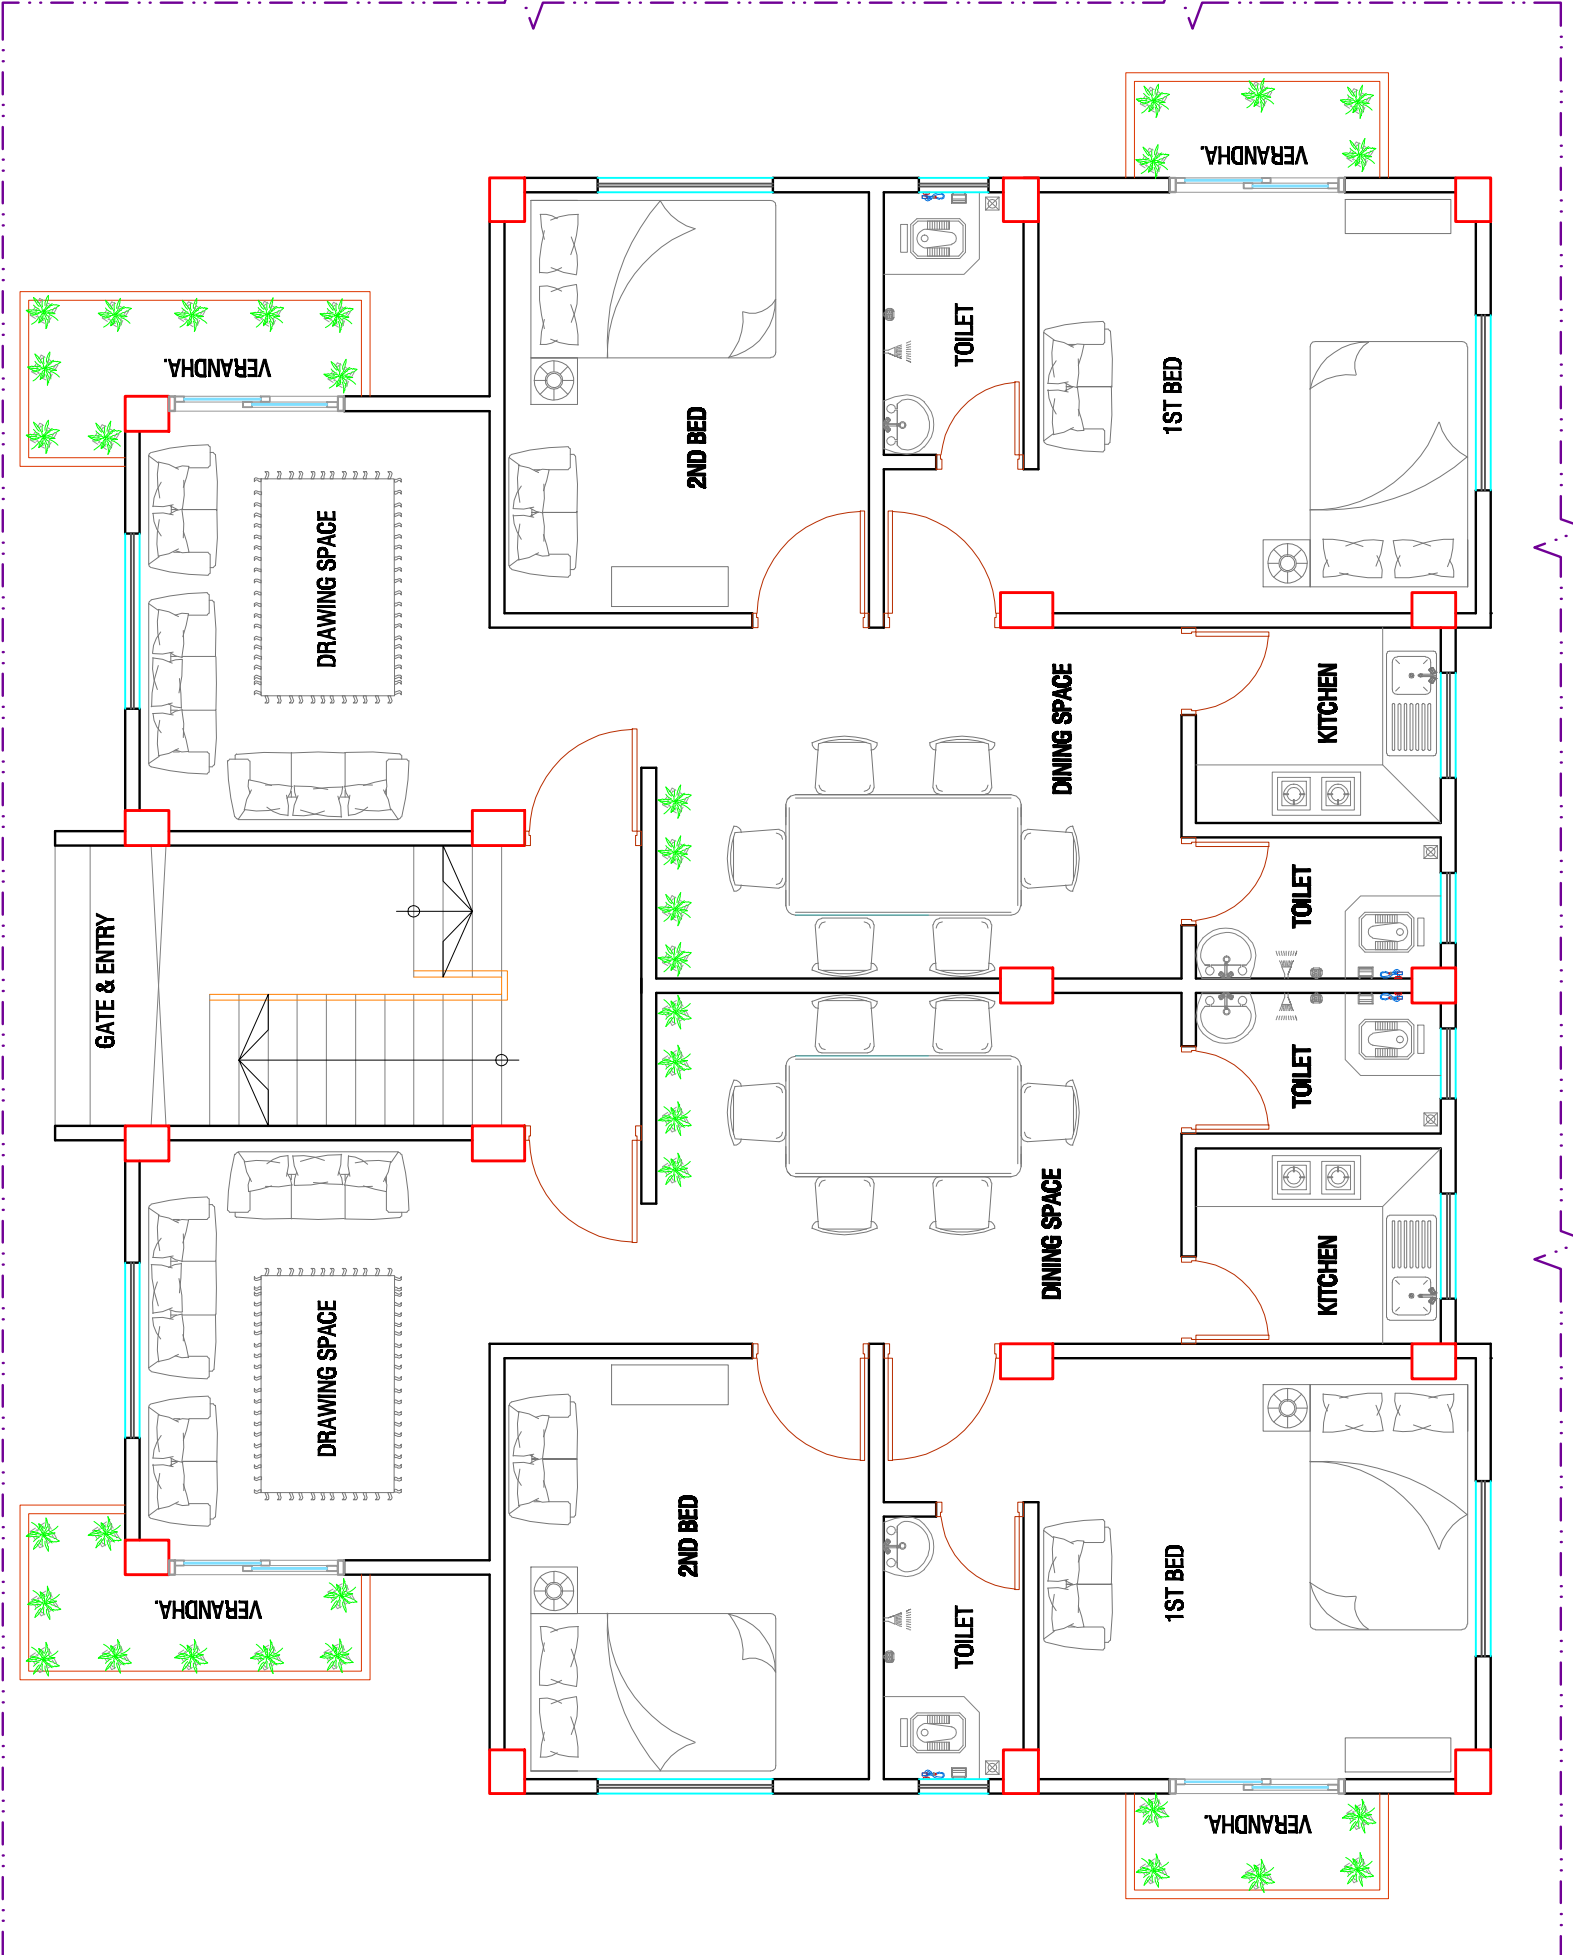

CLIENT NAME:-
CLIENT
017XXXXXX
ADDRESS :-
XXXXXXX

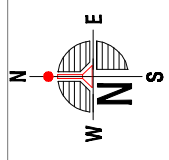

GROUND FLOOR FURNITURE PLAN
05-03-2023